


SITE PLAN
1" = 200'

EXPLANATION
ALL LOCATIONS ARE APPROXIMATE

- - - - - LIMIT OF GEOLOGIC HAZARD ABATEMENT DISTRICT
- PARCEL BOUNDARY
- SUBDRAIN OUTLET
- 273-330-016 PARCEL NUMBER
- 239 LOT NUMBER
- LANDSLIDE
- i SEEP
- GHAD-MAINTAINED PARCELS (PARCELS ACCEPTED AS OF JANUARY 23, 2023)
- CONCRETE-LINED DRAINAGE DITCH
- GRASSY SWALE
- DETENTION BASIN
- PARCELS OFFERED FOR TRANSFER
- GHAD - OWNED PARCEL
- EAST BAY REGIONAL PARK DISTRICT (EBRPD) - OWNED PARCEL
- CITY OF ORINDA - OWNED PARCEL
- NEITHER GHAD-OWNED OR MAINTAINED
- PRIVATELY - OWNED OR HOMEOWNERS ASSOCIATION (HOA) - OWNED PARCEL

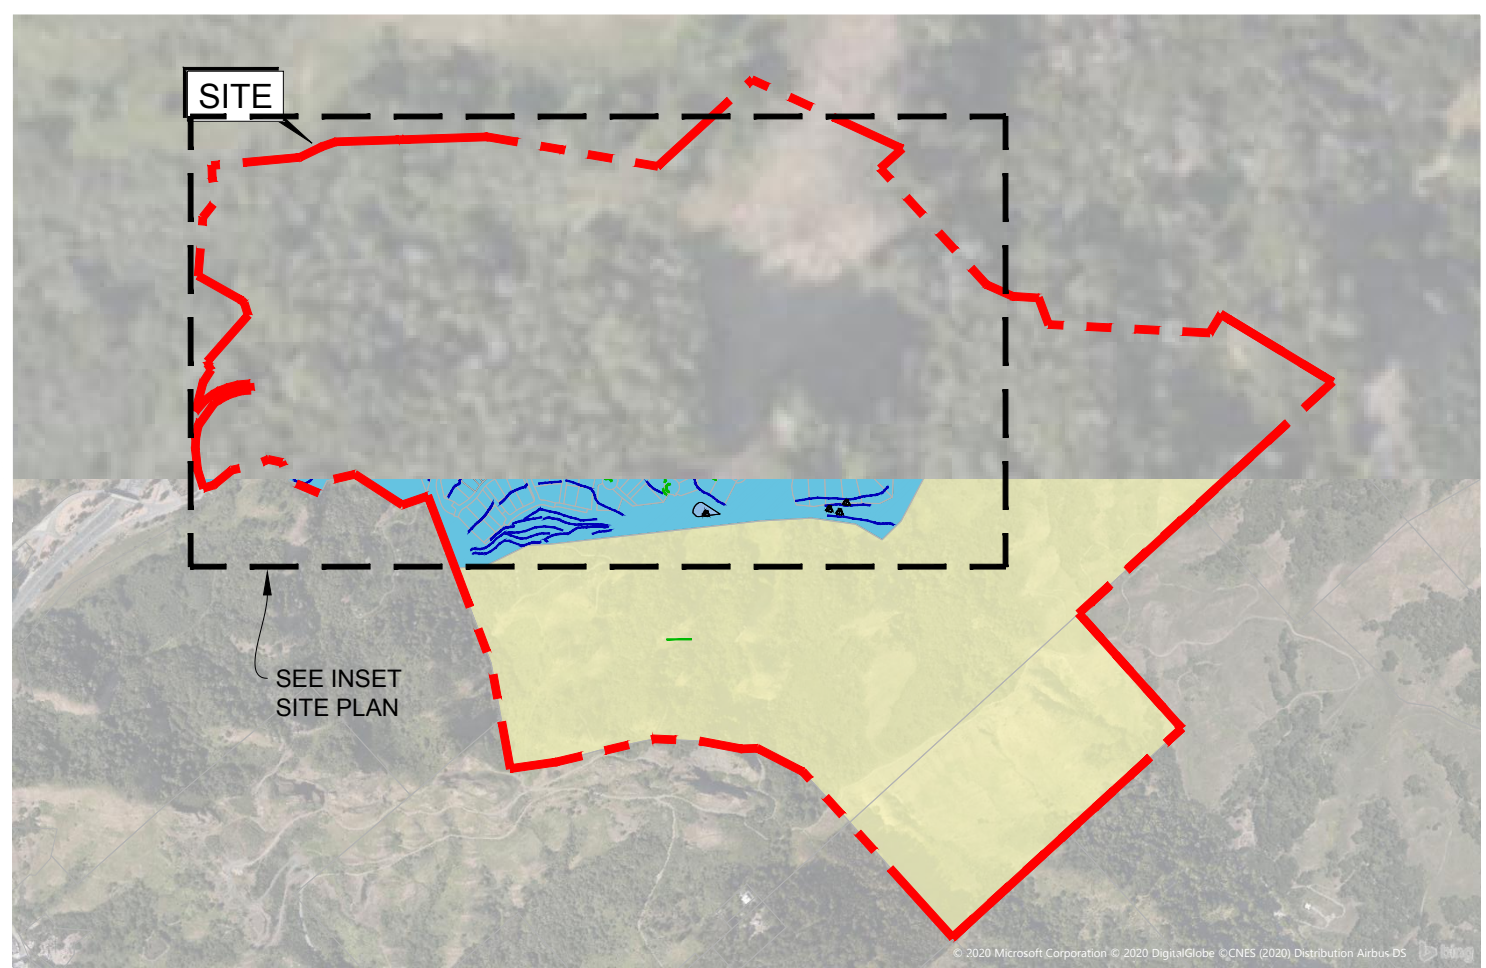

KEY MAP
NOT TO SCALE

BASE MAP SOURCE: GOOGLE EARTH MAPPING SERVICE

Expect Excellence

SITE PLAN
WILDER DEVELOPMENT, ORINDA GHAD
ORINDA, CALIFORNIA

PROJECT NO: 4365.002.023
SCALE: AS SHOWN
DRAWN BY: CC CHECKED BY: EH

FIGURE NO. **1**

COPYRIGHT © 2024 BY ENGEEO, INCORPORATED. THIS DOCUMENT MAY NOT BE REPRODUCED, COPIED, OR IN PART BY ANY MEANS, ELECTRONIC OR MECHANICAL, INCLUDING PHOTOCOPYING, RECORDING, OR BY ANY INFORMATION STORAGE AND RETRIEVAL SYSTEM. ALL RIGHTS RESERVED.